

"Cocoon" Zurich, Switzerland

"Cocoon" Zürich, Schweiz

Surrounding Area

Scale 1:2500

Umgebungsplan

M 1:2500



camenzind evolution

0 20 40 60 80 100m

"Cocoon" Zurich, Switzerland


"Cocoon" Zürich, Schweiz

-1st Floor

Scale 1:250

Untergeschoss

M 1:250

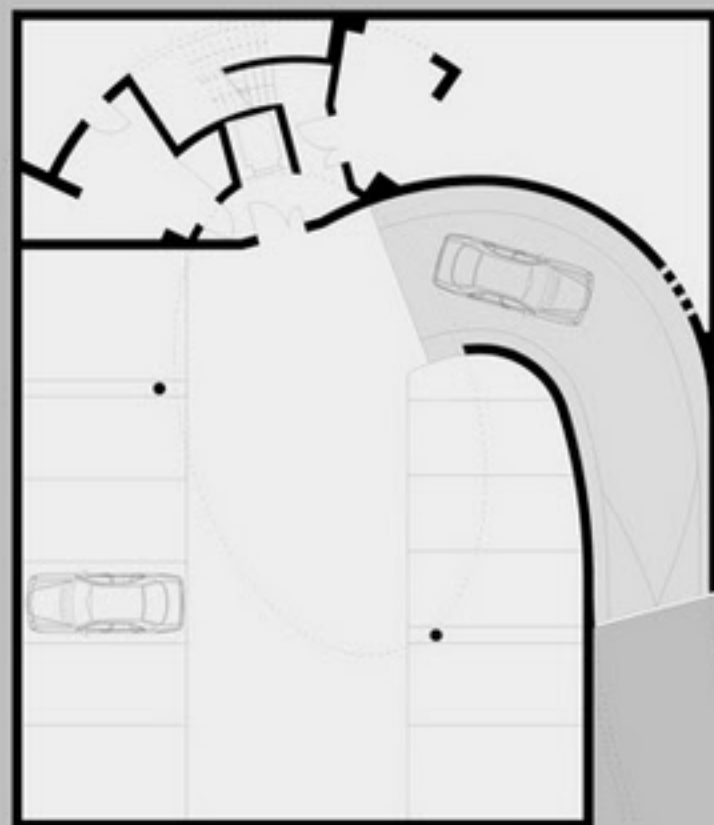

camenzind evolution

0 2 4 6 8 10m

"Cocoon" Zurich, Switzerland


"Cocoon" Zürich, Schweiz

Ground Floor

Scale 1:250

Erdgeschoss

M 1:250

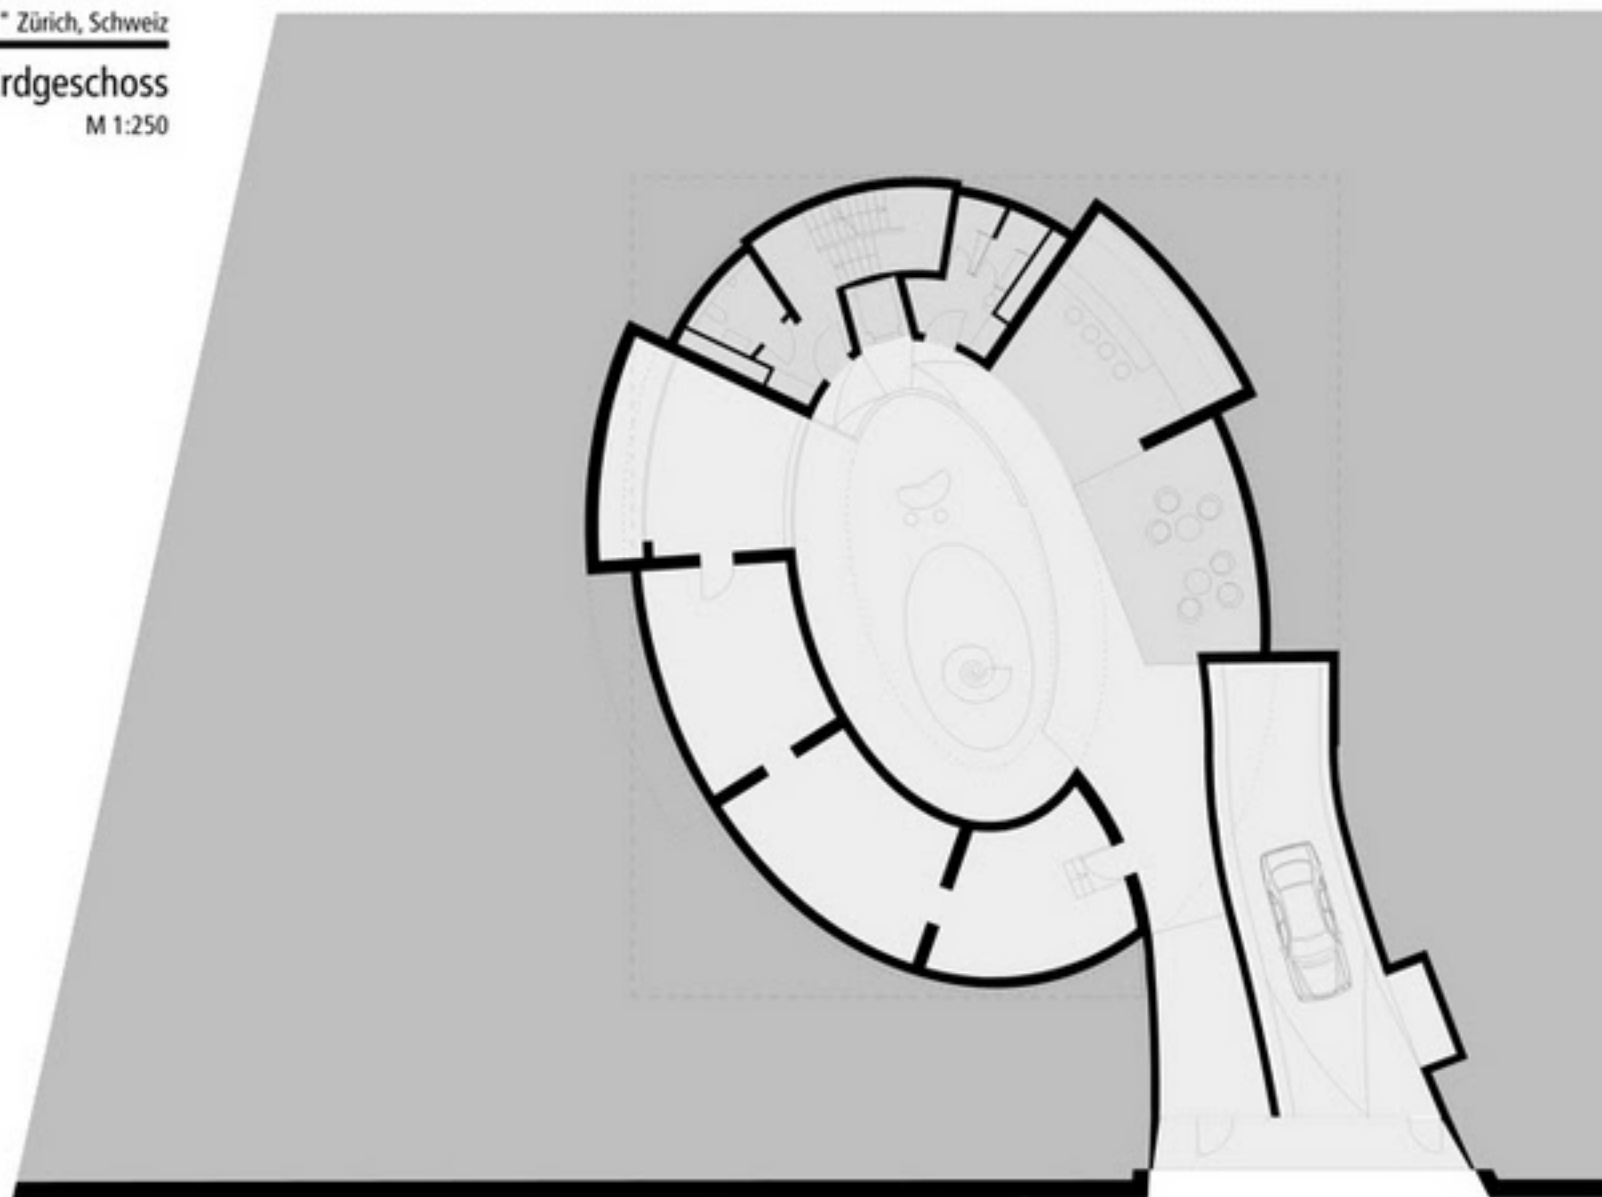

camenzindrevolution

0 2 4 6 8 10m

"Cocoon" Zurich, Switzerland


"Cocoon" Zürich, Schweiz

1st Spiral

Scale 1:250

1. Spirale

M 1:250

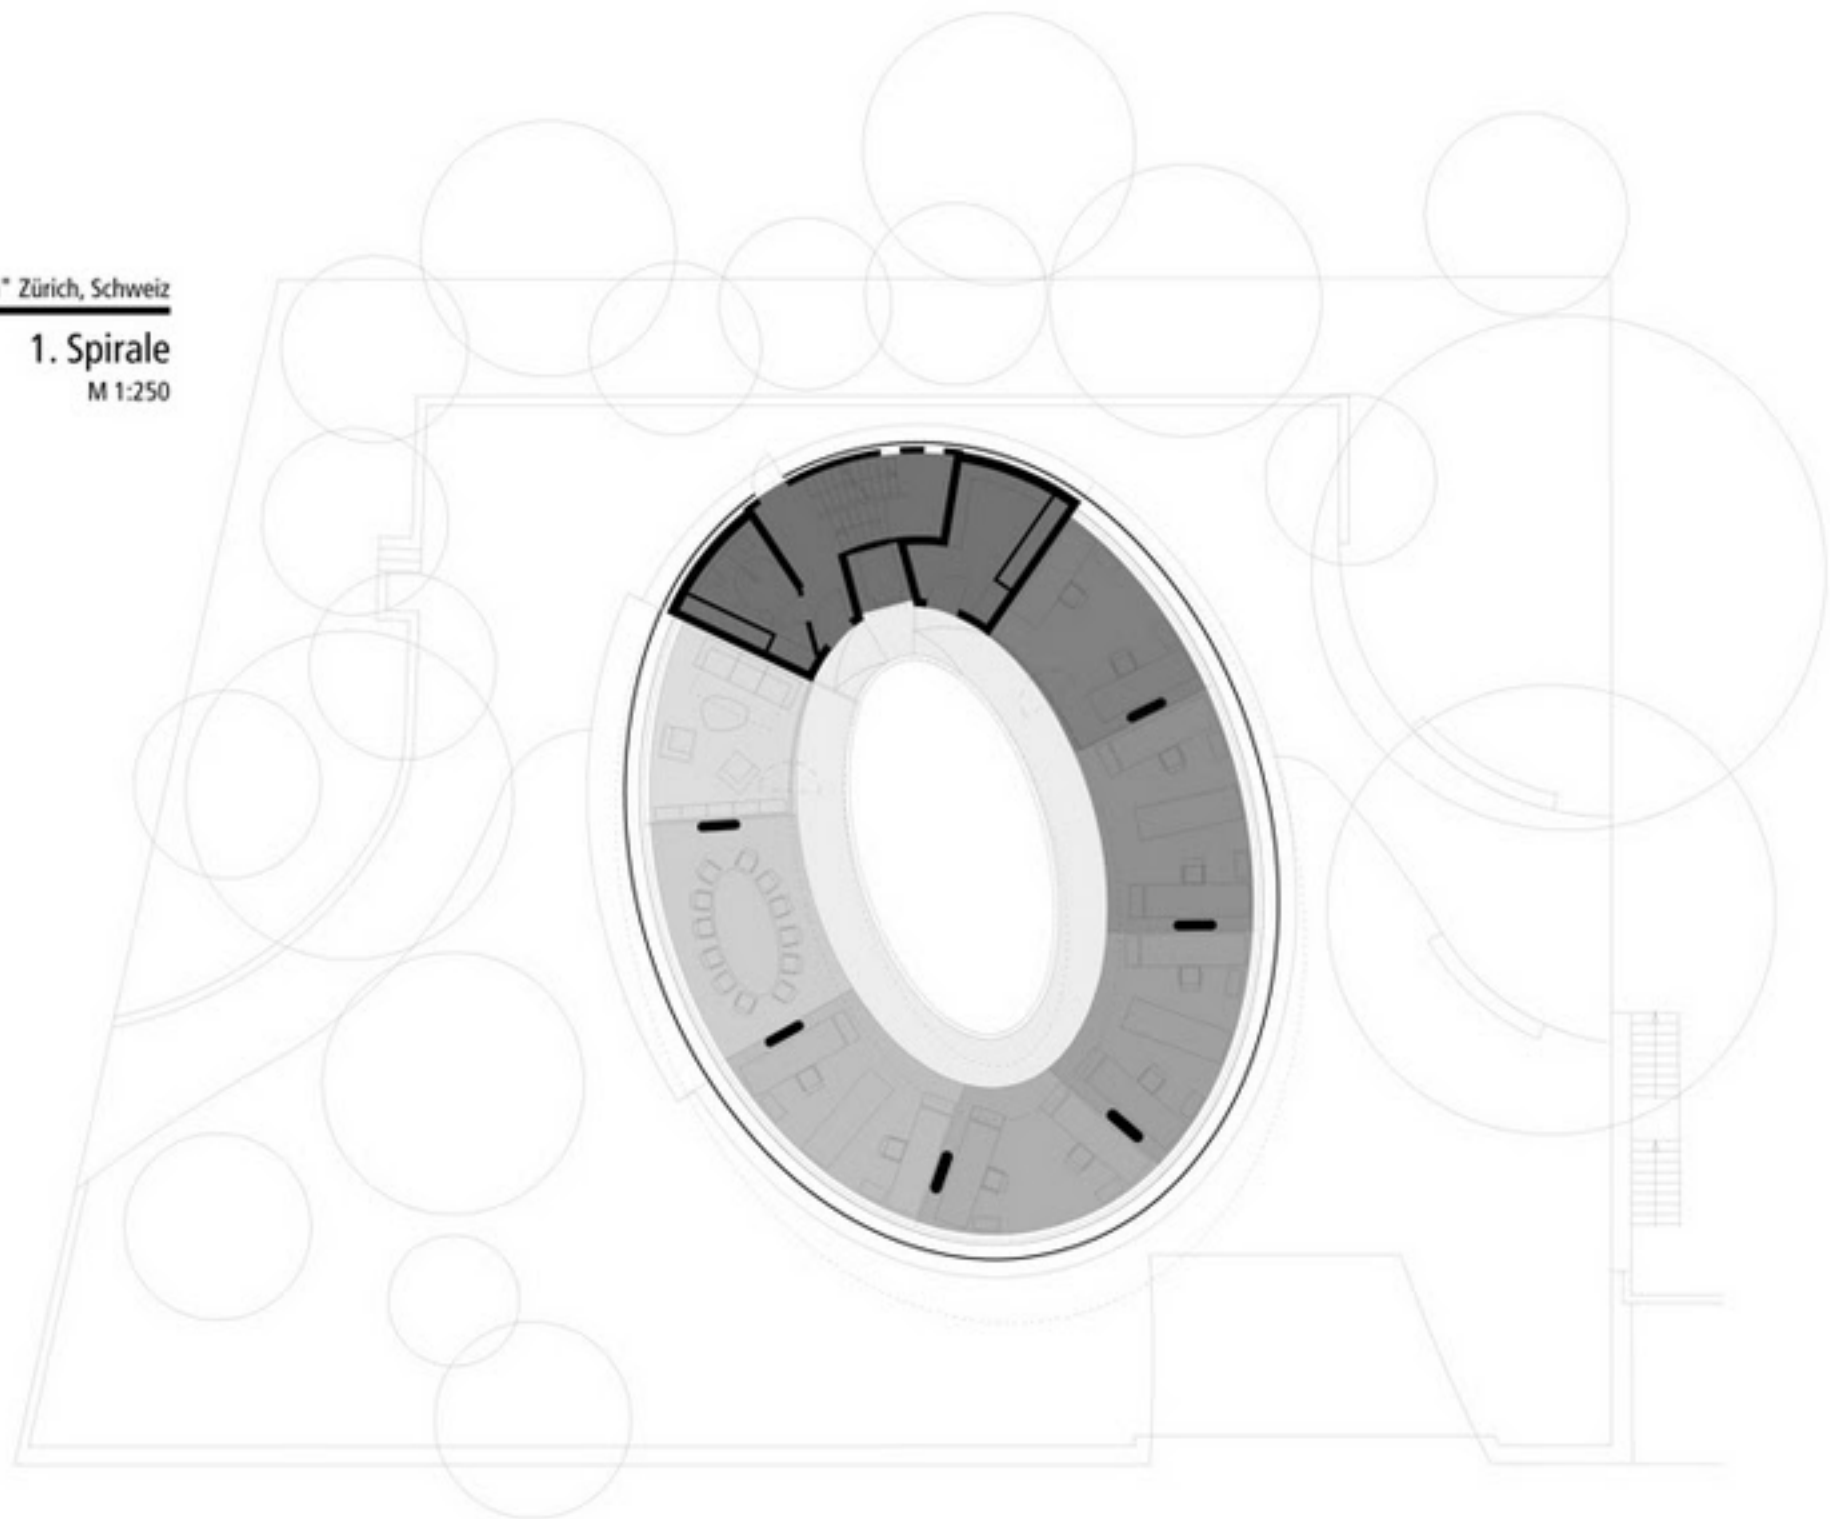

camenzin|evolution

0 2 4 6 8 10m

"Cocoon" Zurich, Switzerland


"Cocoon" Zürich, Schweiz

2nd Spiral

Scale 1:250

2. Spirale

M 1:250

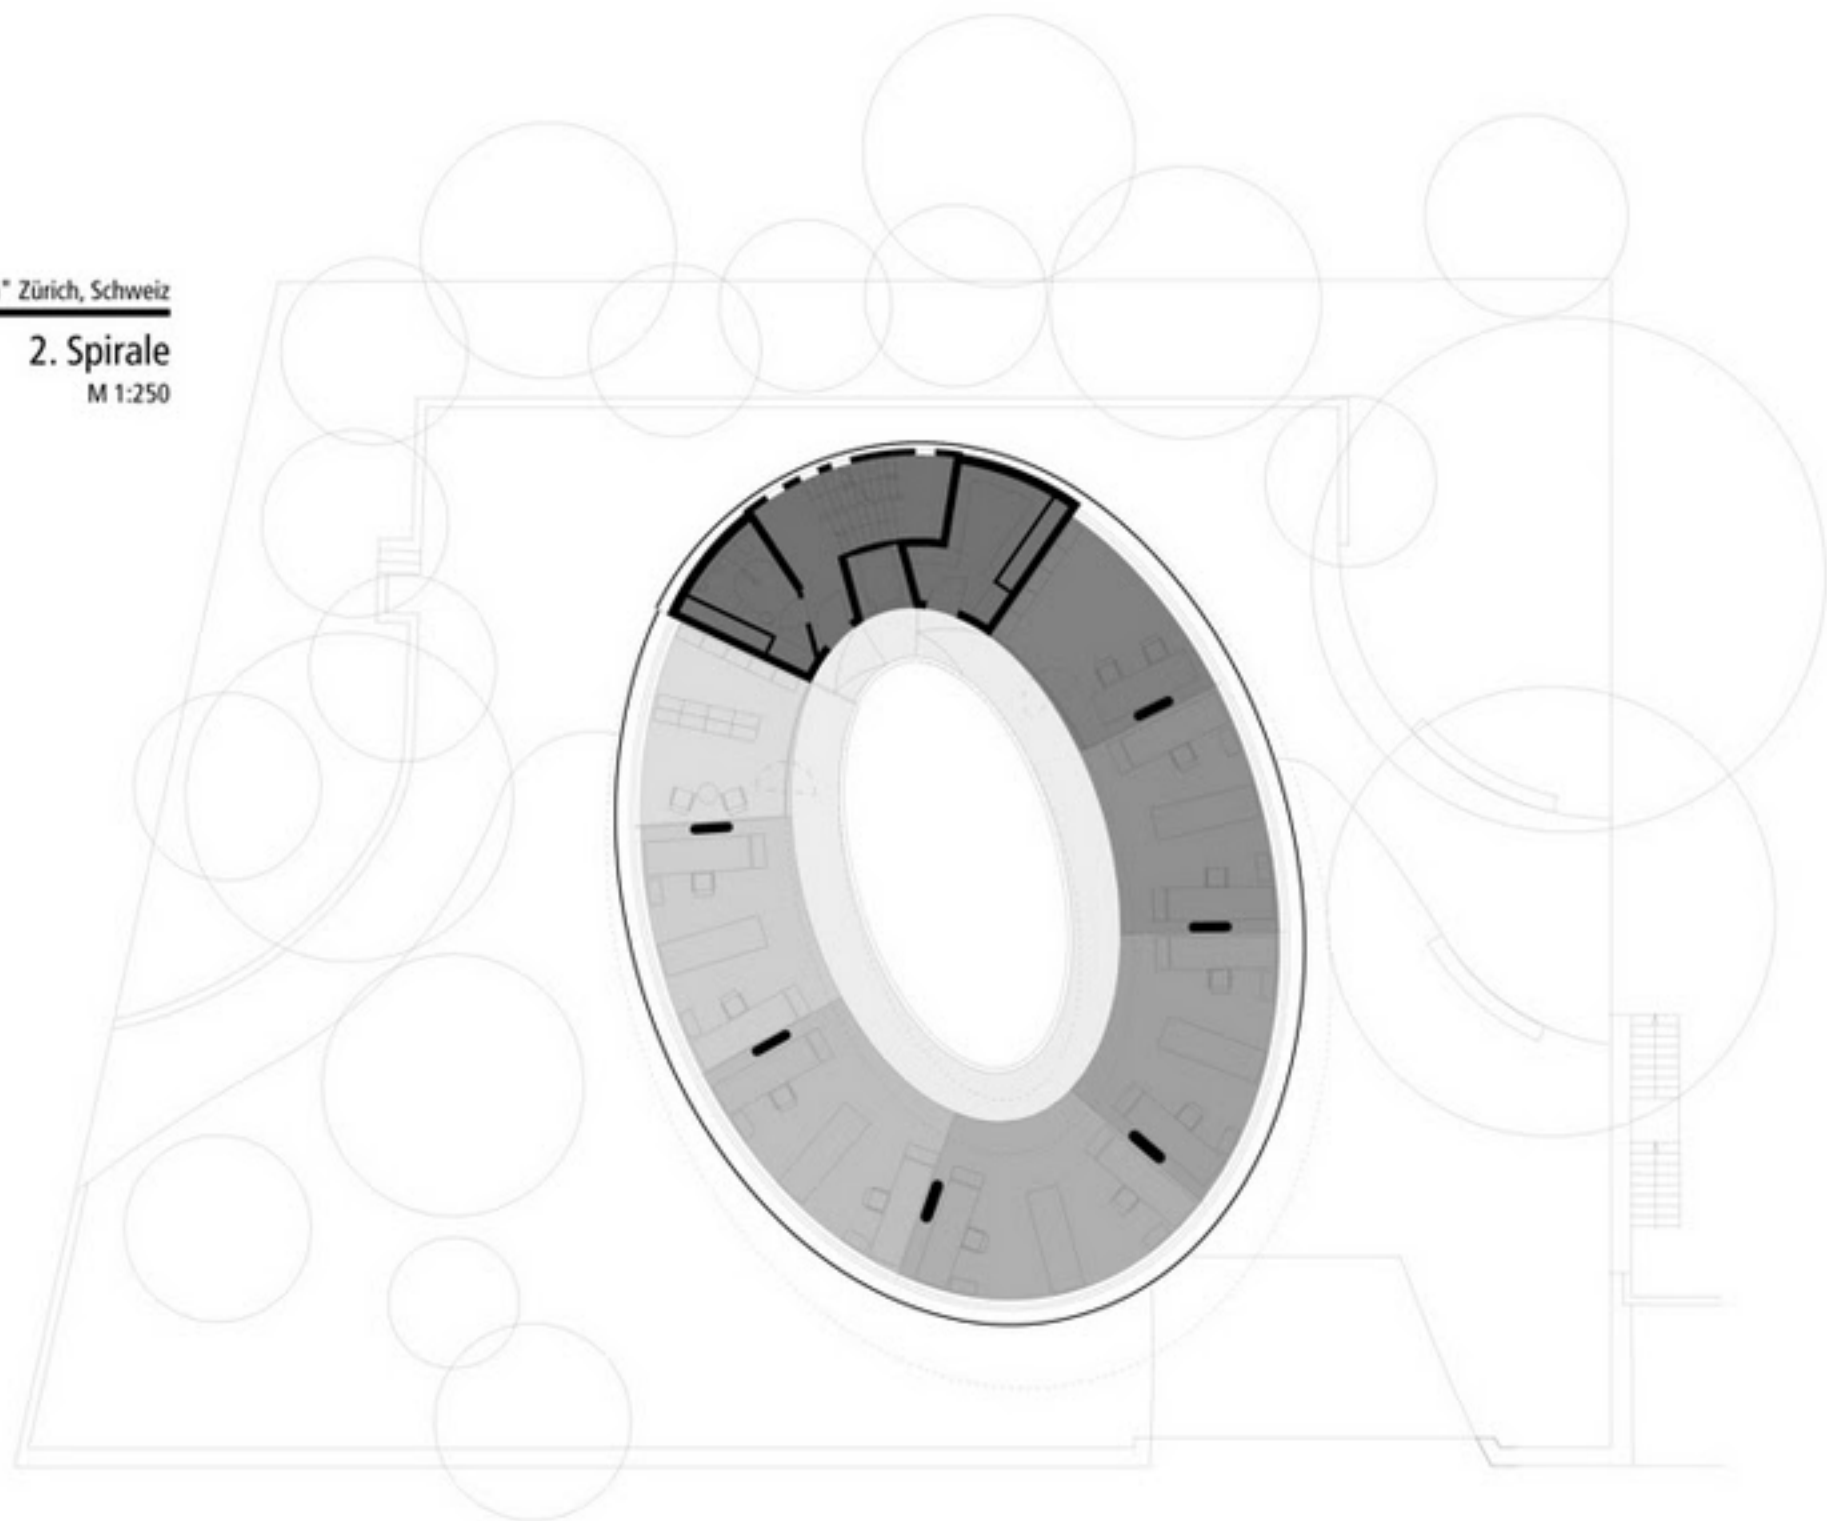

camenzind**evolution**

0 2 4 6 8 10m

"Cocoon" Zurich, Switzerland


"Cocoon" Zürich, Schweiz

3rd Spiral

Scale 1:250

3. Spirale

M 1:250

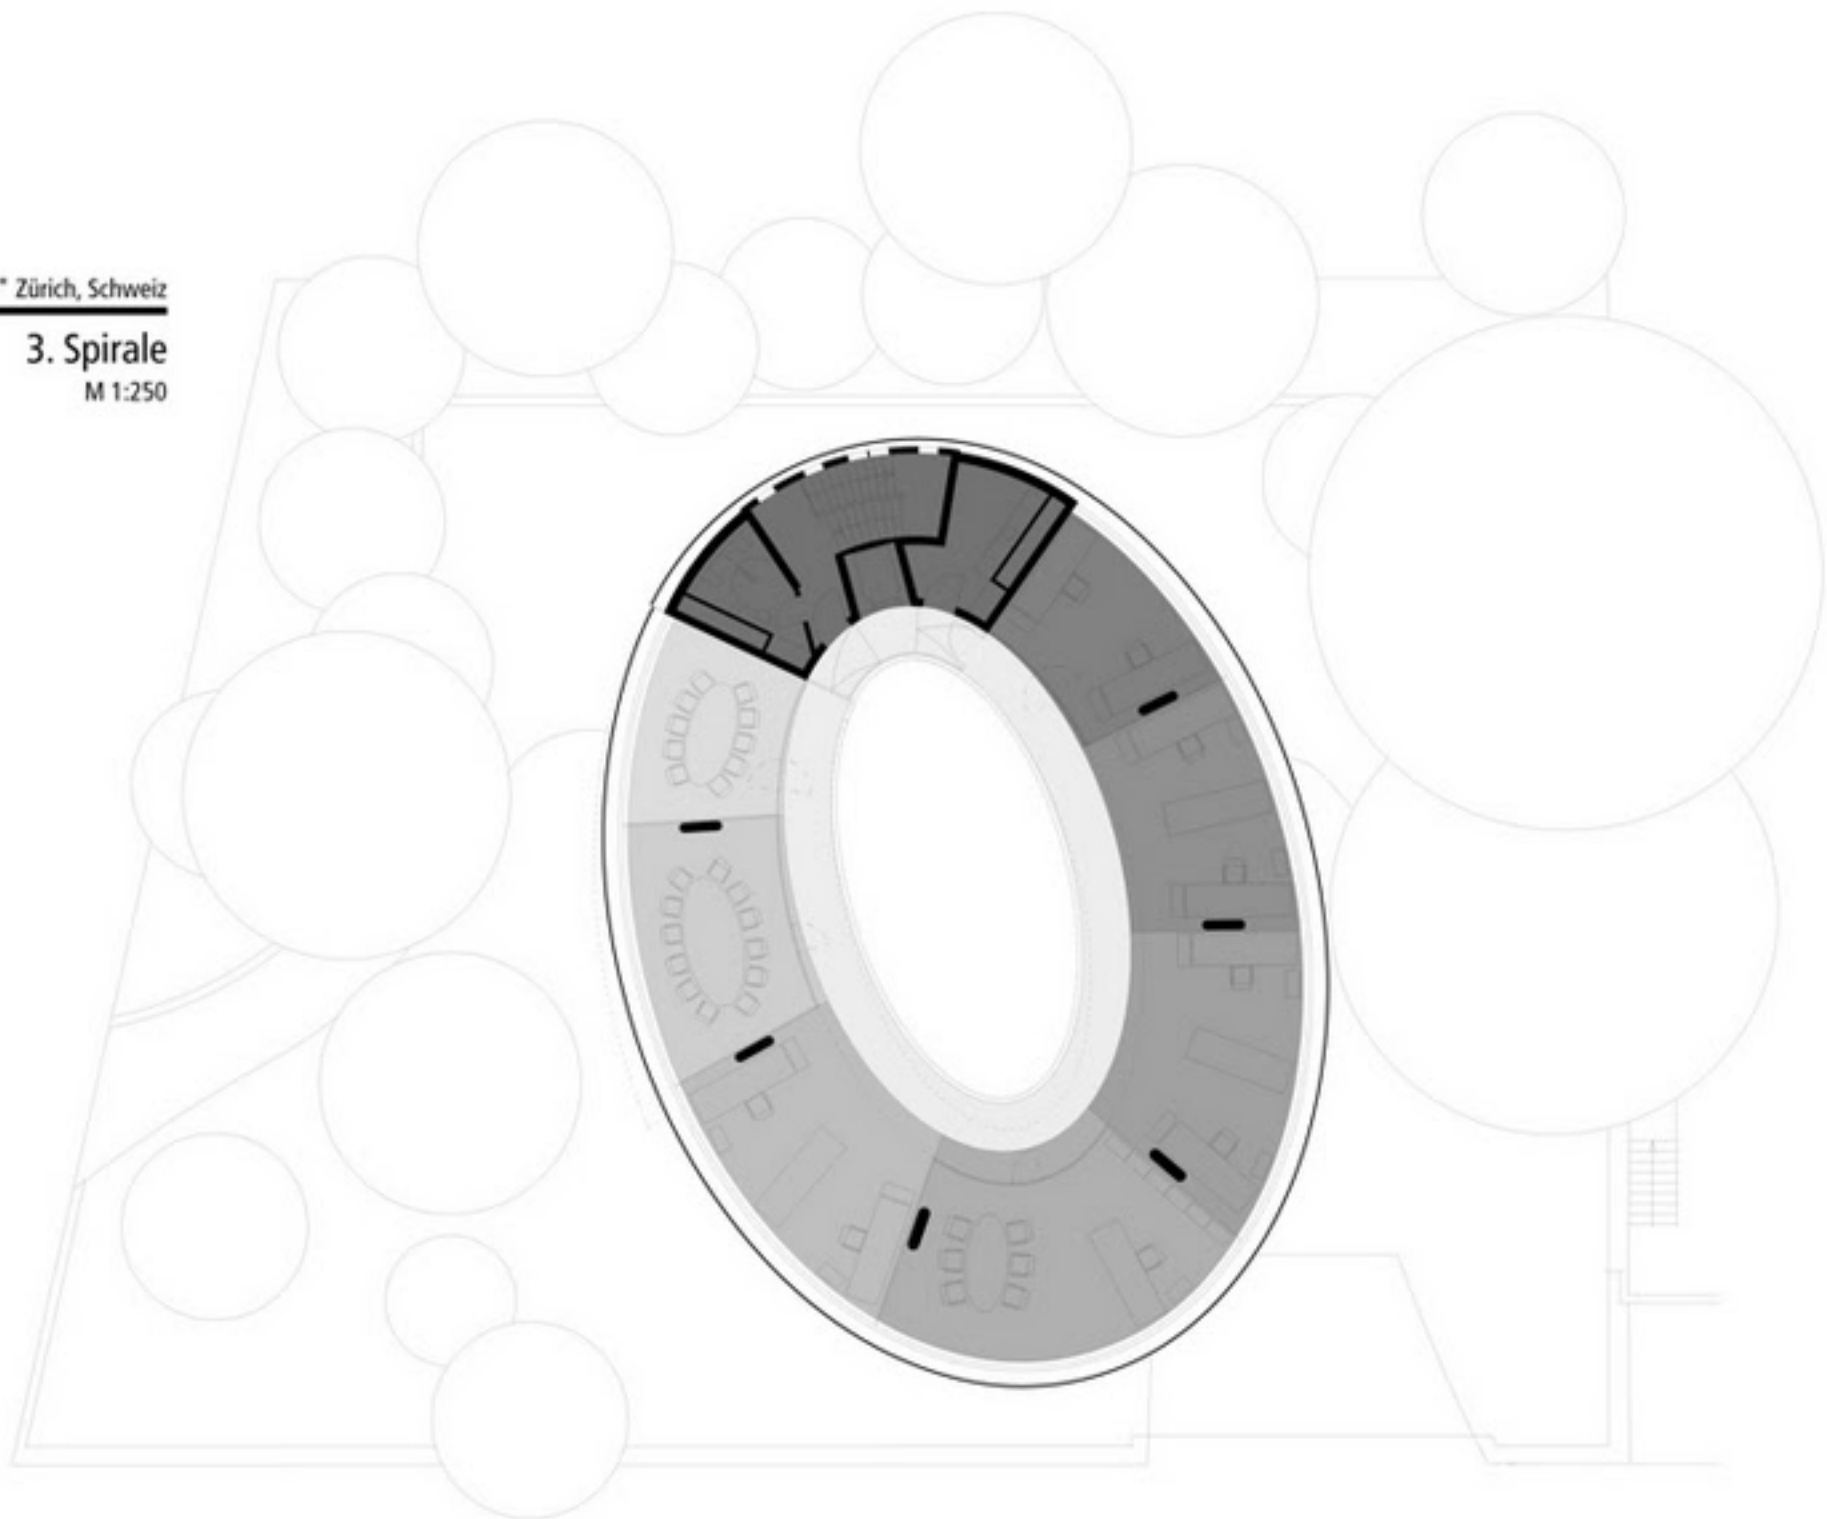

camenzind evolution

0 2 4 6 8 10m

"Cocoon" Zurich, Switzerland


"Cocoon" Zürich, Schweiz

4th Spiral

Scale 1:250

4. Spirale

M 1:250

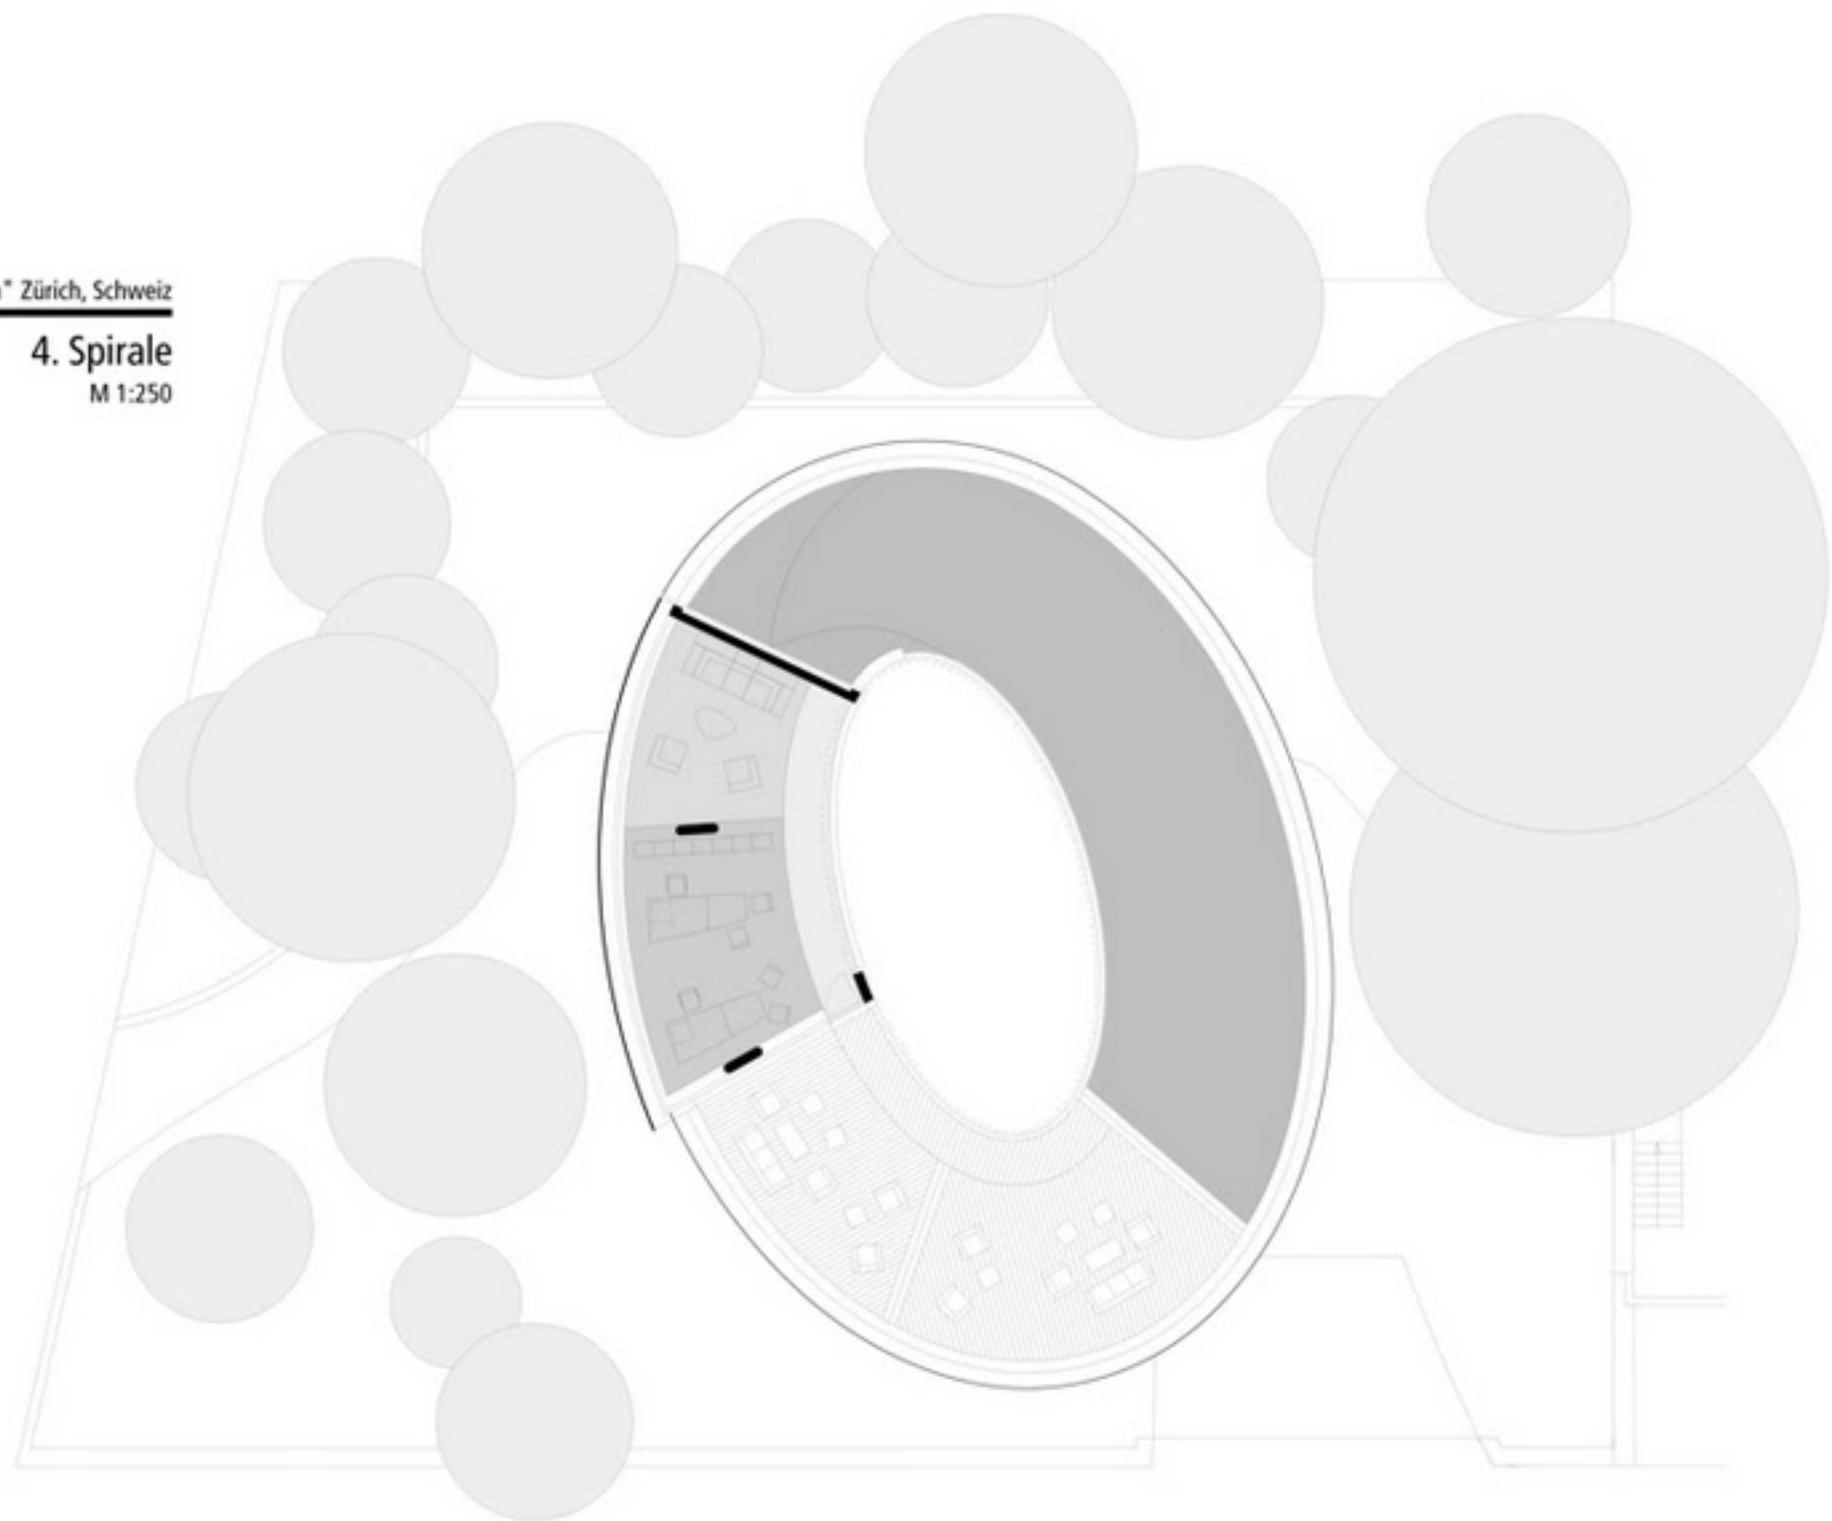

camenzin evolution

0 2 4 6 8 10m

"Cocoon" Zurich, Switzerland

"Cocoon" Zürich, Schweiz

Roof


Scale 1:250

Dach

M 1:250

camenzind^{evolution}

0 2 4 6 8 10m

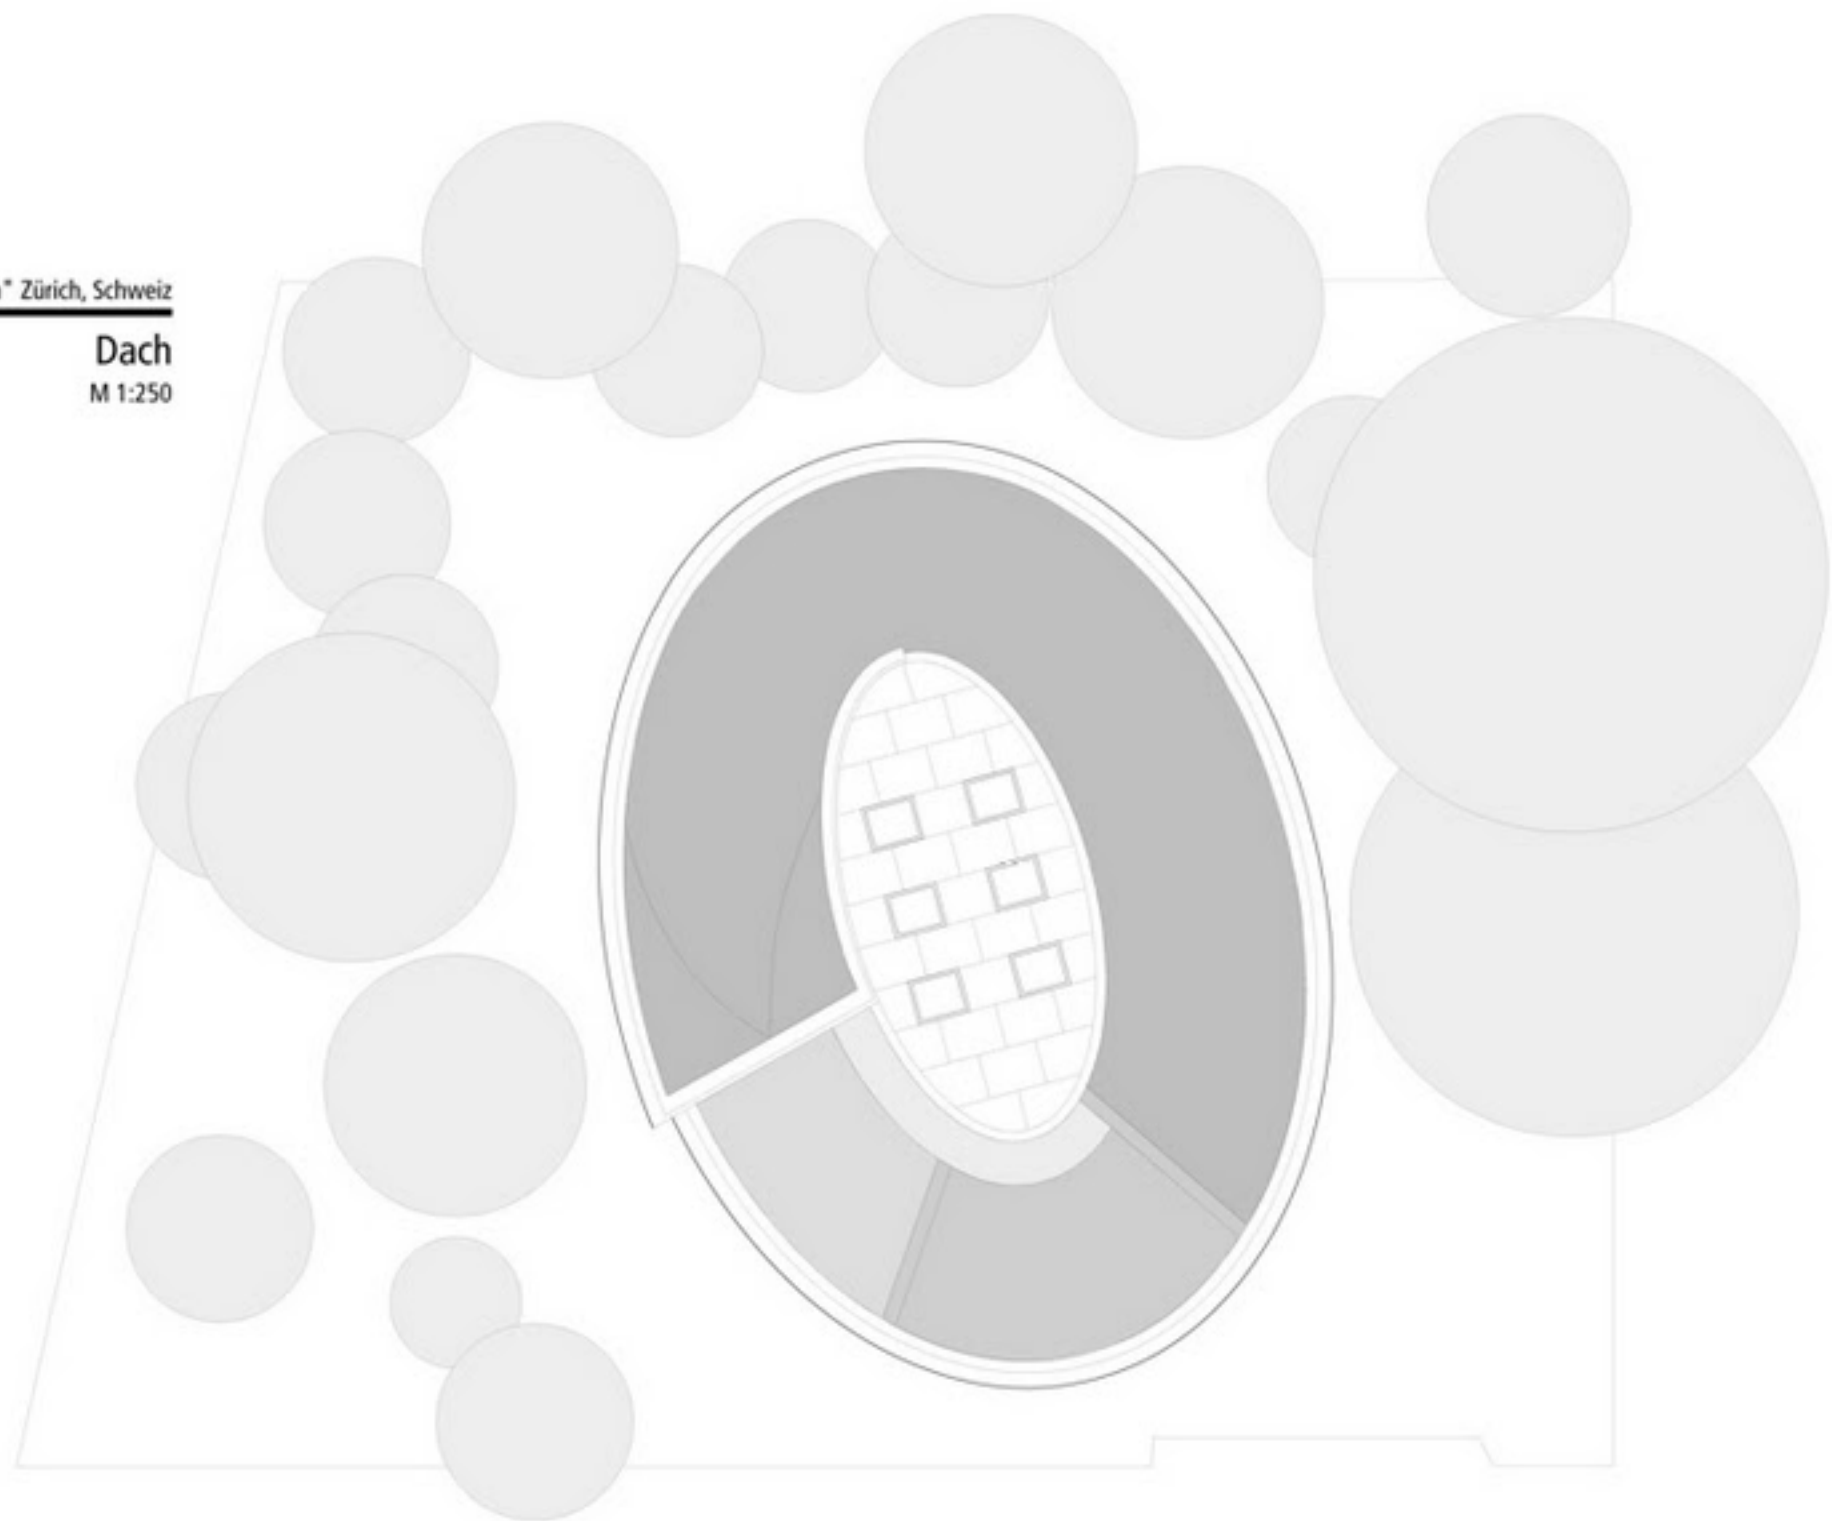

"Cocoon" Zurich, Switzerland


"Cocoon" Zürich, Schweiz

Section A-A

Scale 1:250

Schnitt A-A

M 1:250

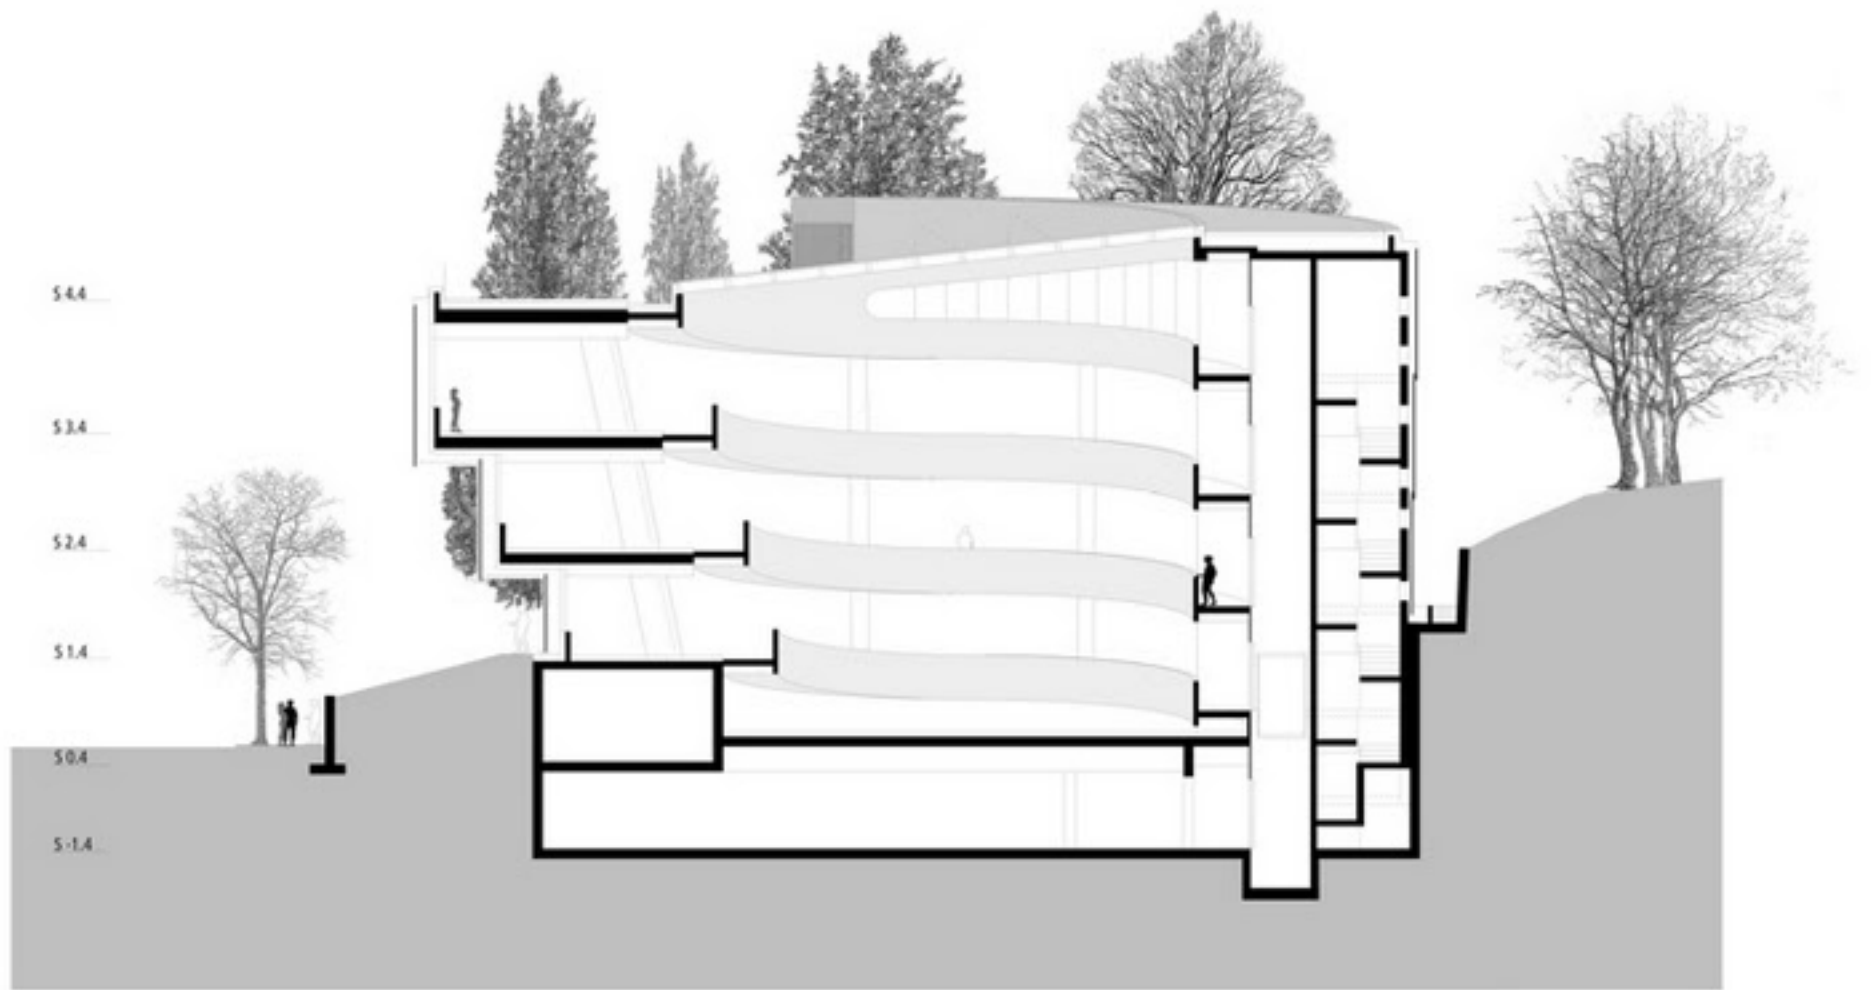

"Cocoon" Zurich, Switzerland


"Cocoon" Zürich, Schweiz

Section B-B

Scale 1:250

Schnitt B-B

M 1:250

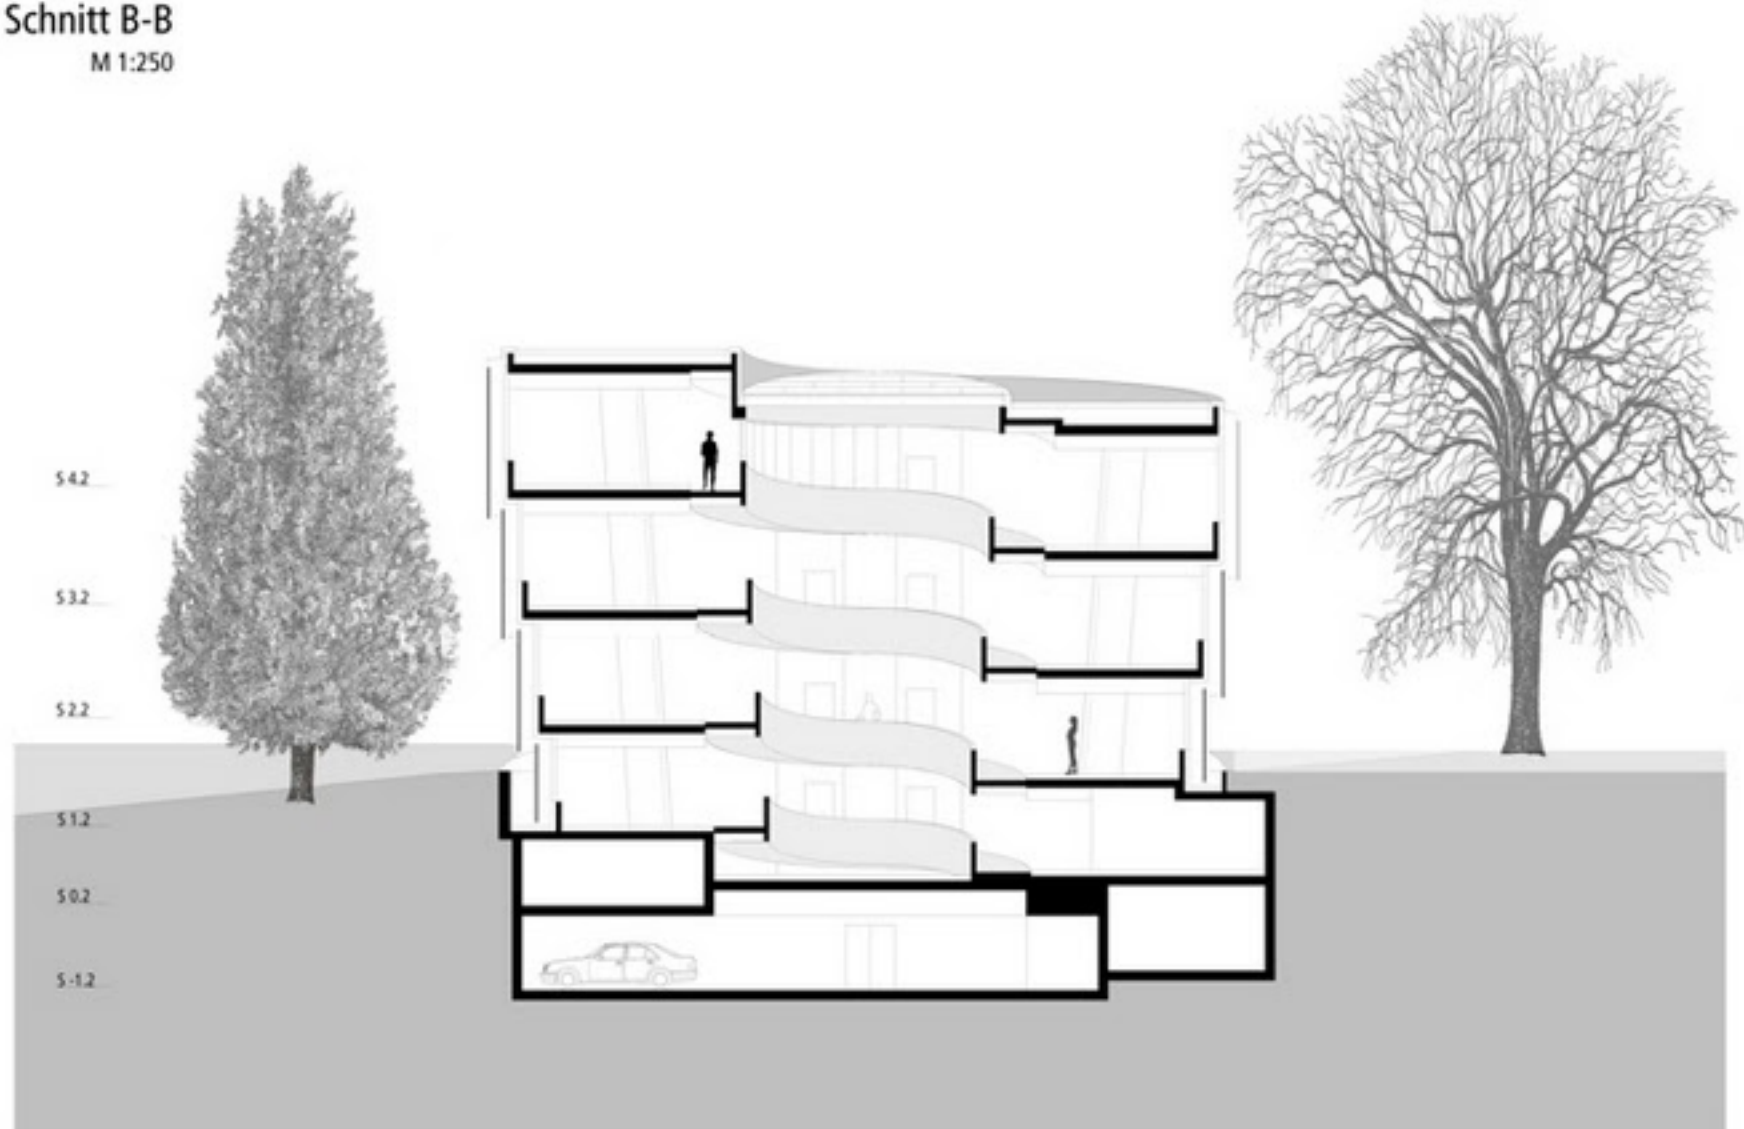

"camenzindrevolution"

0 2 4 6 8 10m

"Cocoon" Zurich, Switzerland


"Cocoon" Zürich, Schweiz

South Elevation

Süd Ansicht

Scale 1:250

M 1:250

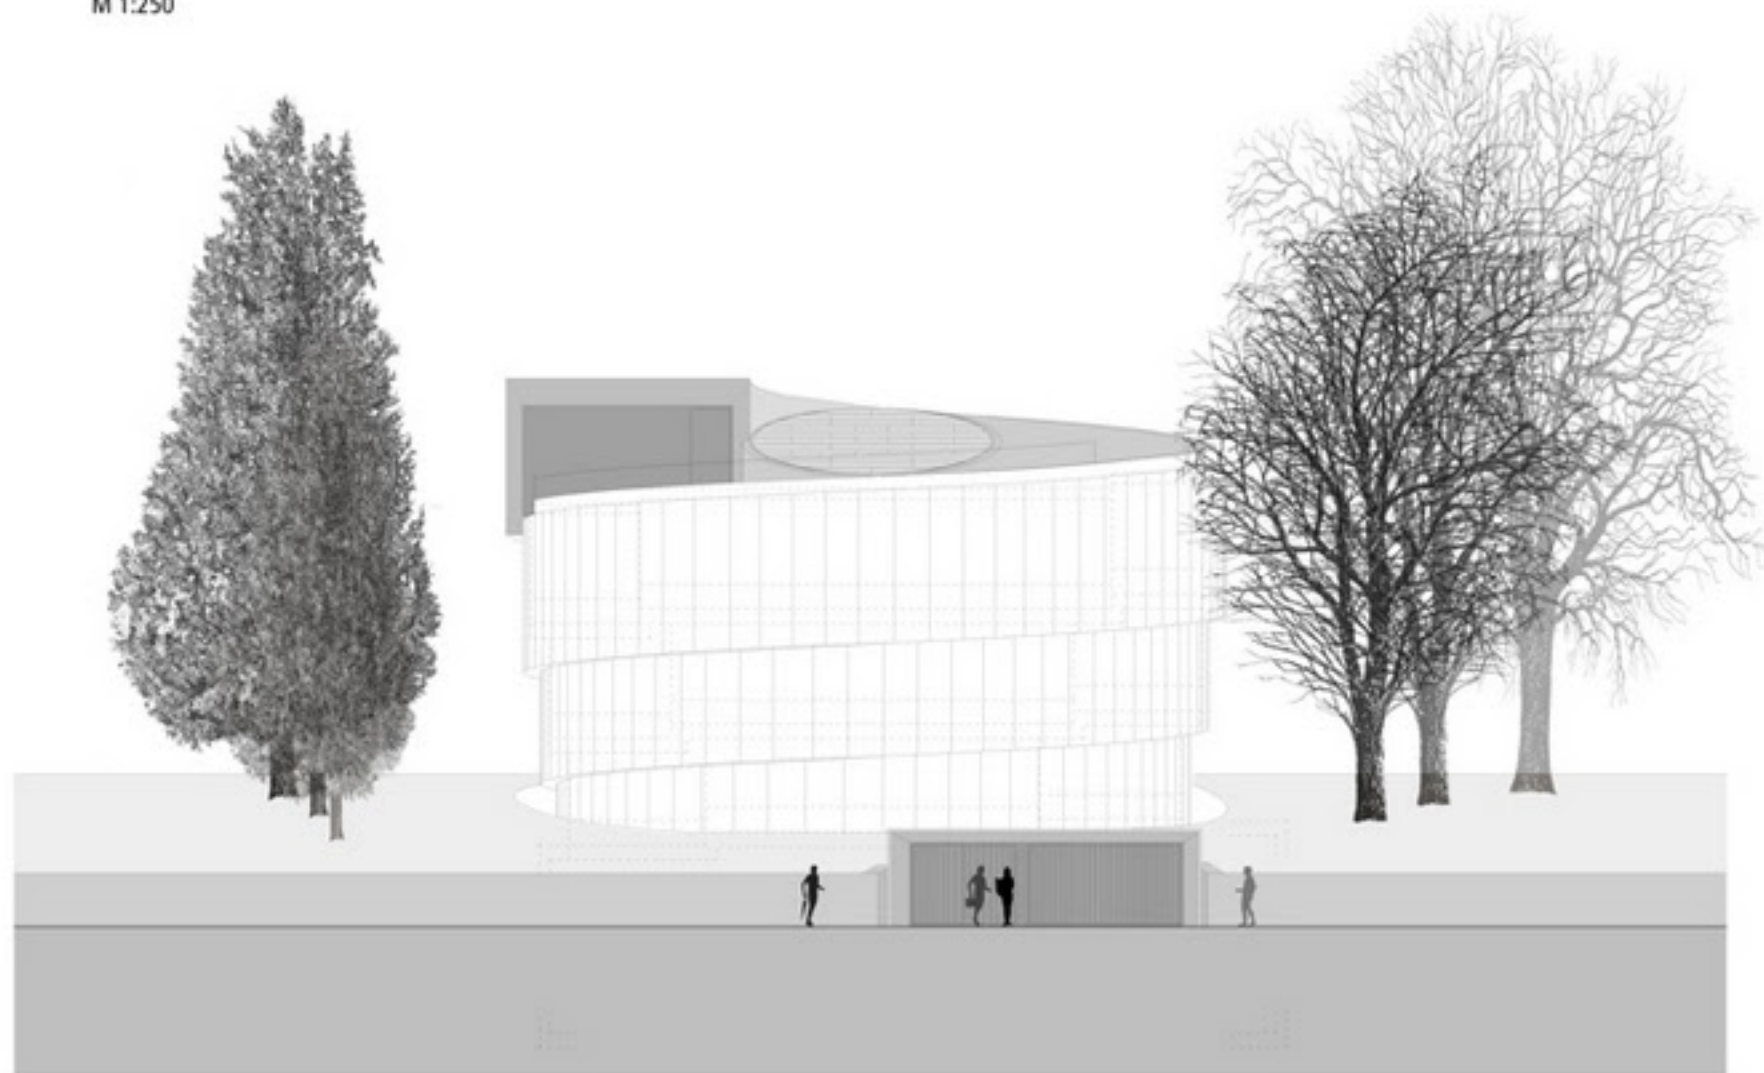

camenzind evolution

0 2 4 6 8 10m

"Cocoon" Zurich, Switzerland


"Cocoon" Zürich, Schweiz

West Elevation

Scale 1:250

West Ansicht

M 1:250

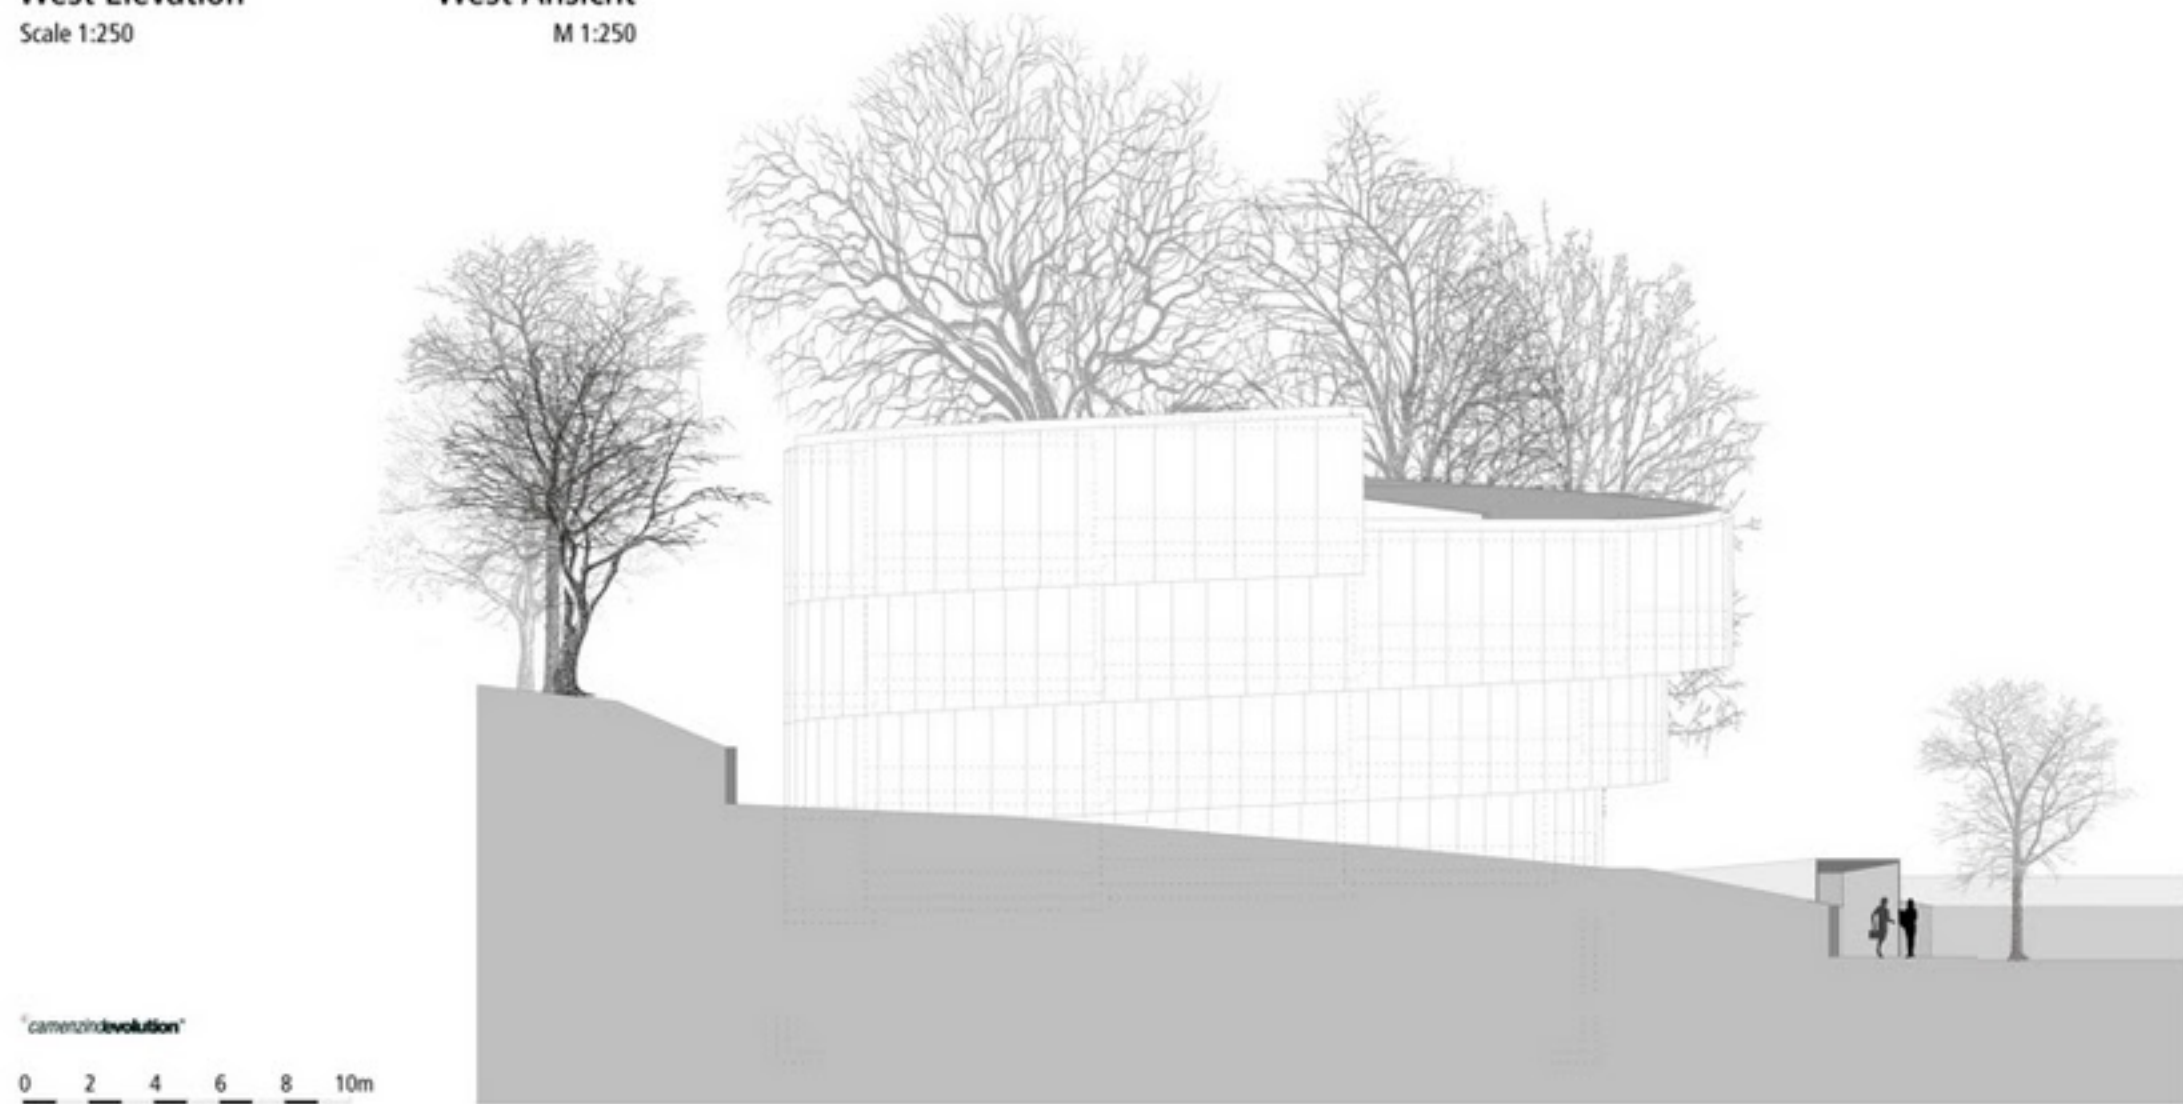

"Cocoon" Zurich, Switzerland


"Cocoon" Zürich, Schweiz

East Elevation

Scale 1:250

Ost Ansicht

M 1:250

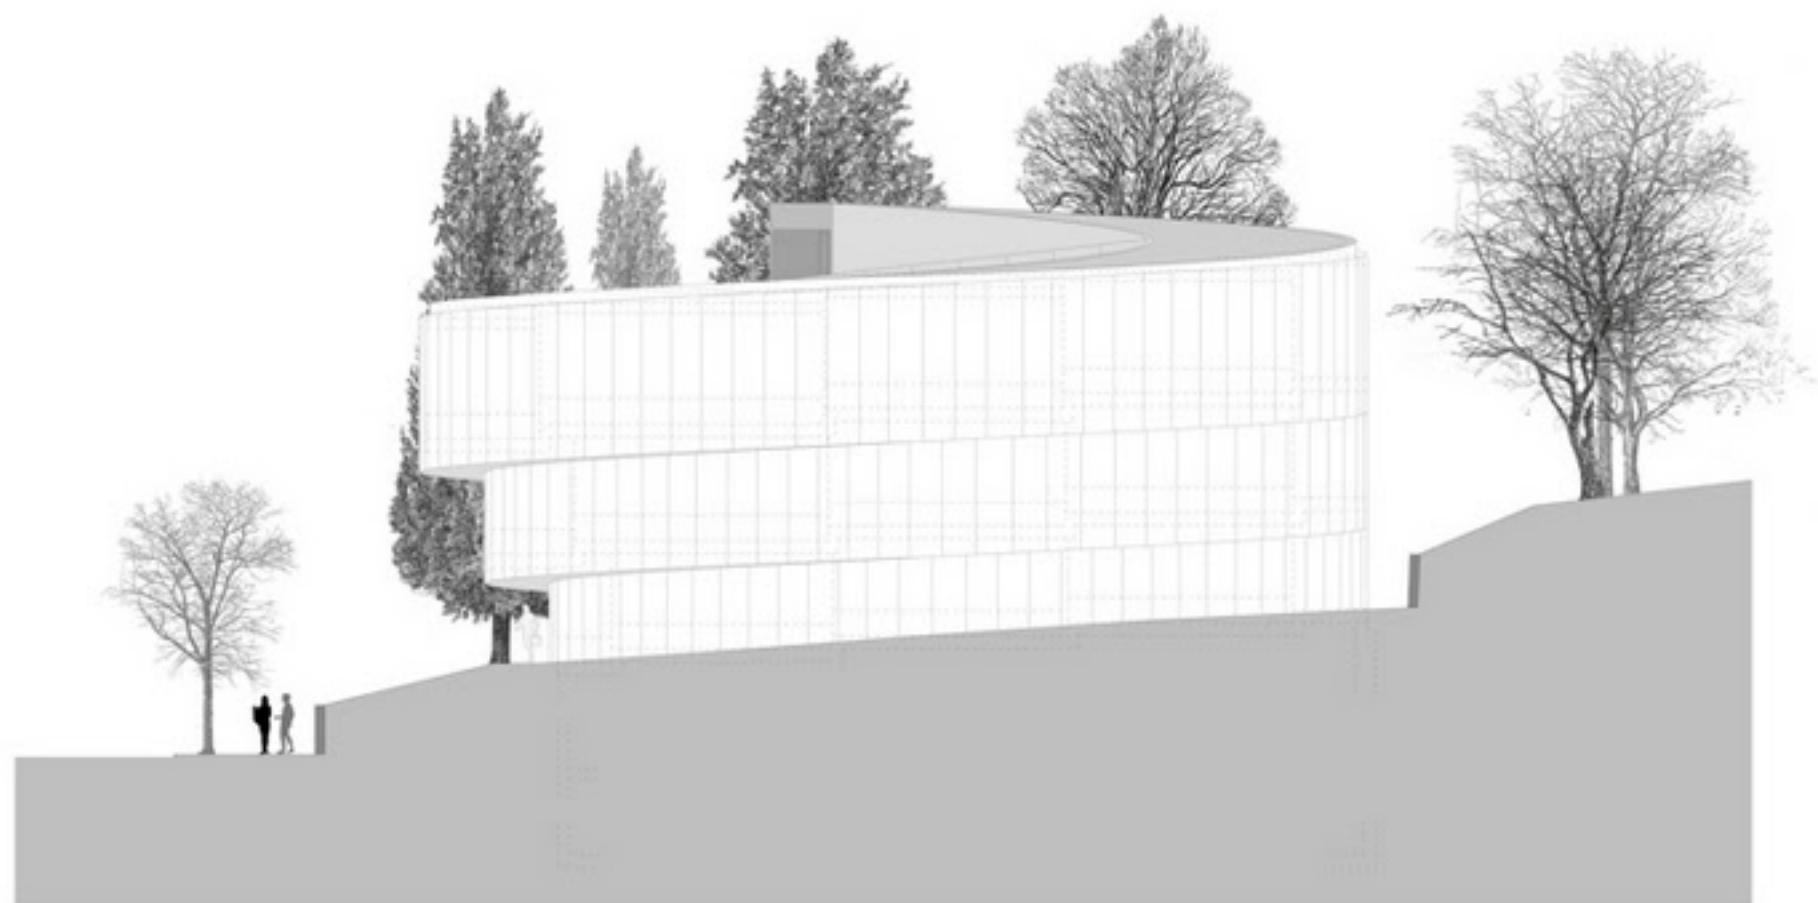

camerainvolution

0 2 4 6 8 10m

"Cocoon" Zurich, Switzerland


"Cocoon" Zürich, Schweiz

North Elevation

Scale 1:250



Nord Ansicht

M 1:250

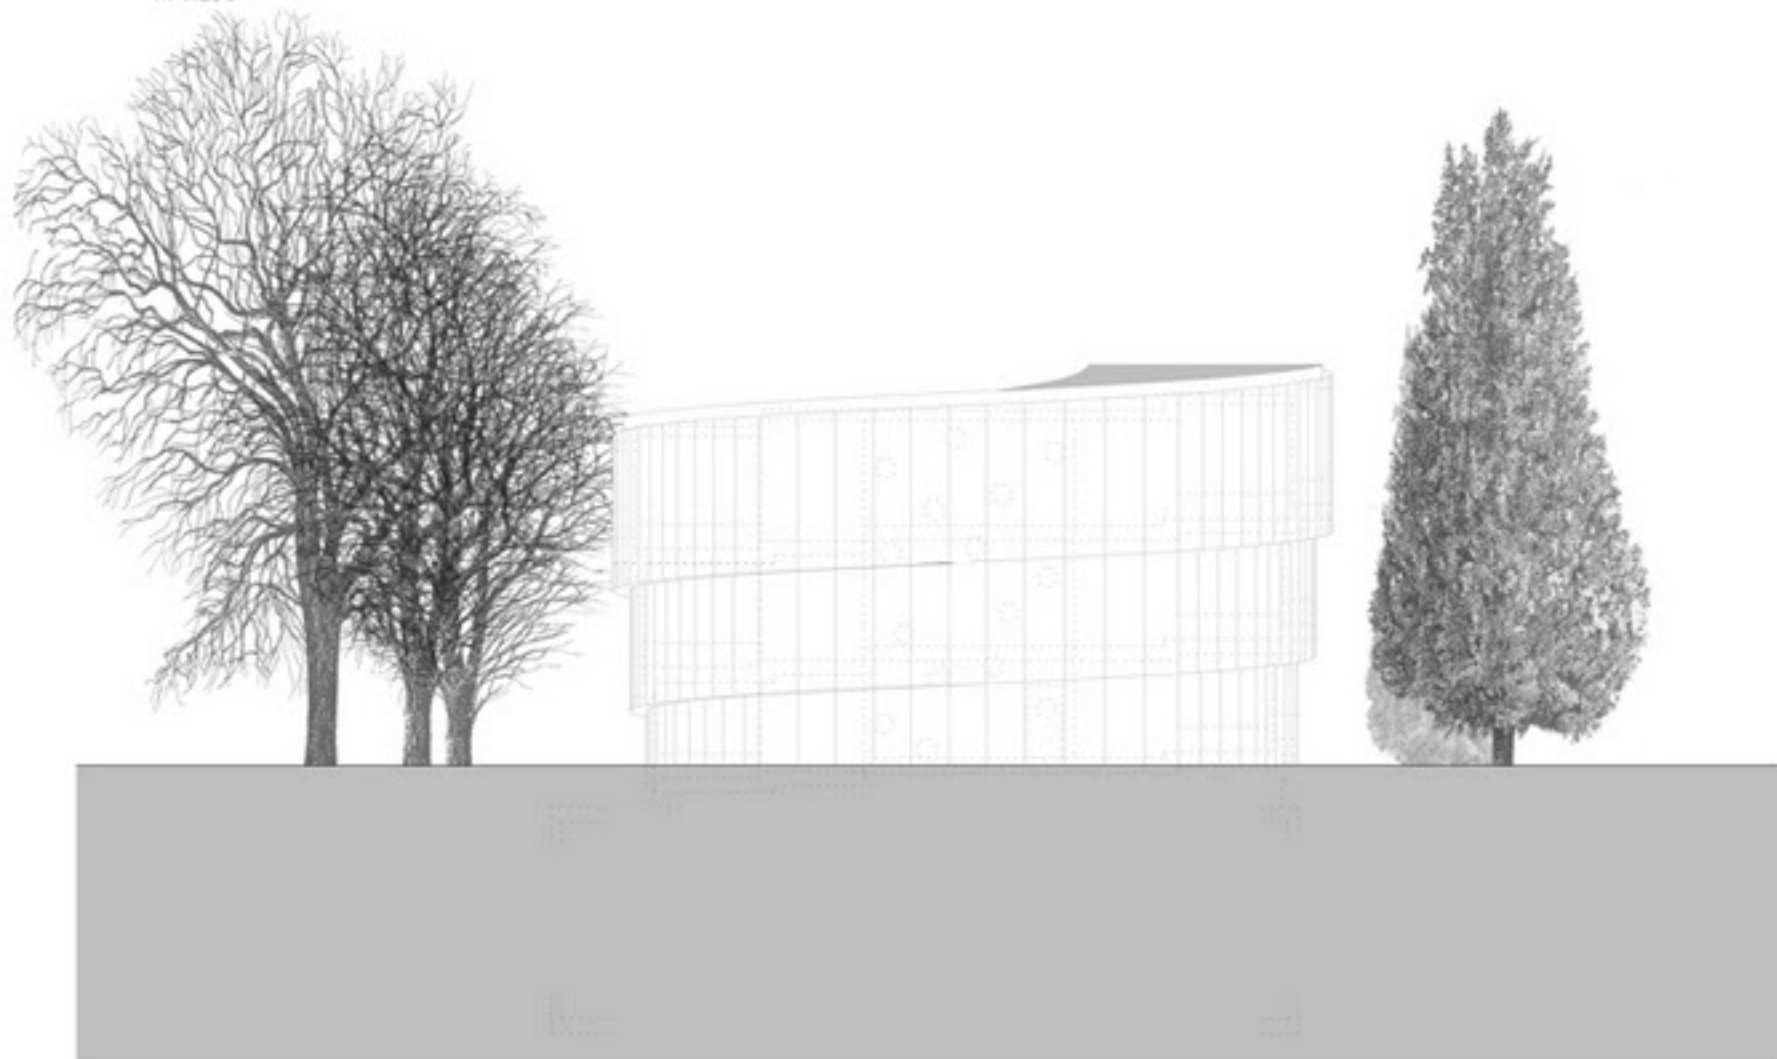

"cemenzinevolution"

0 2 4 6 8 10m

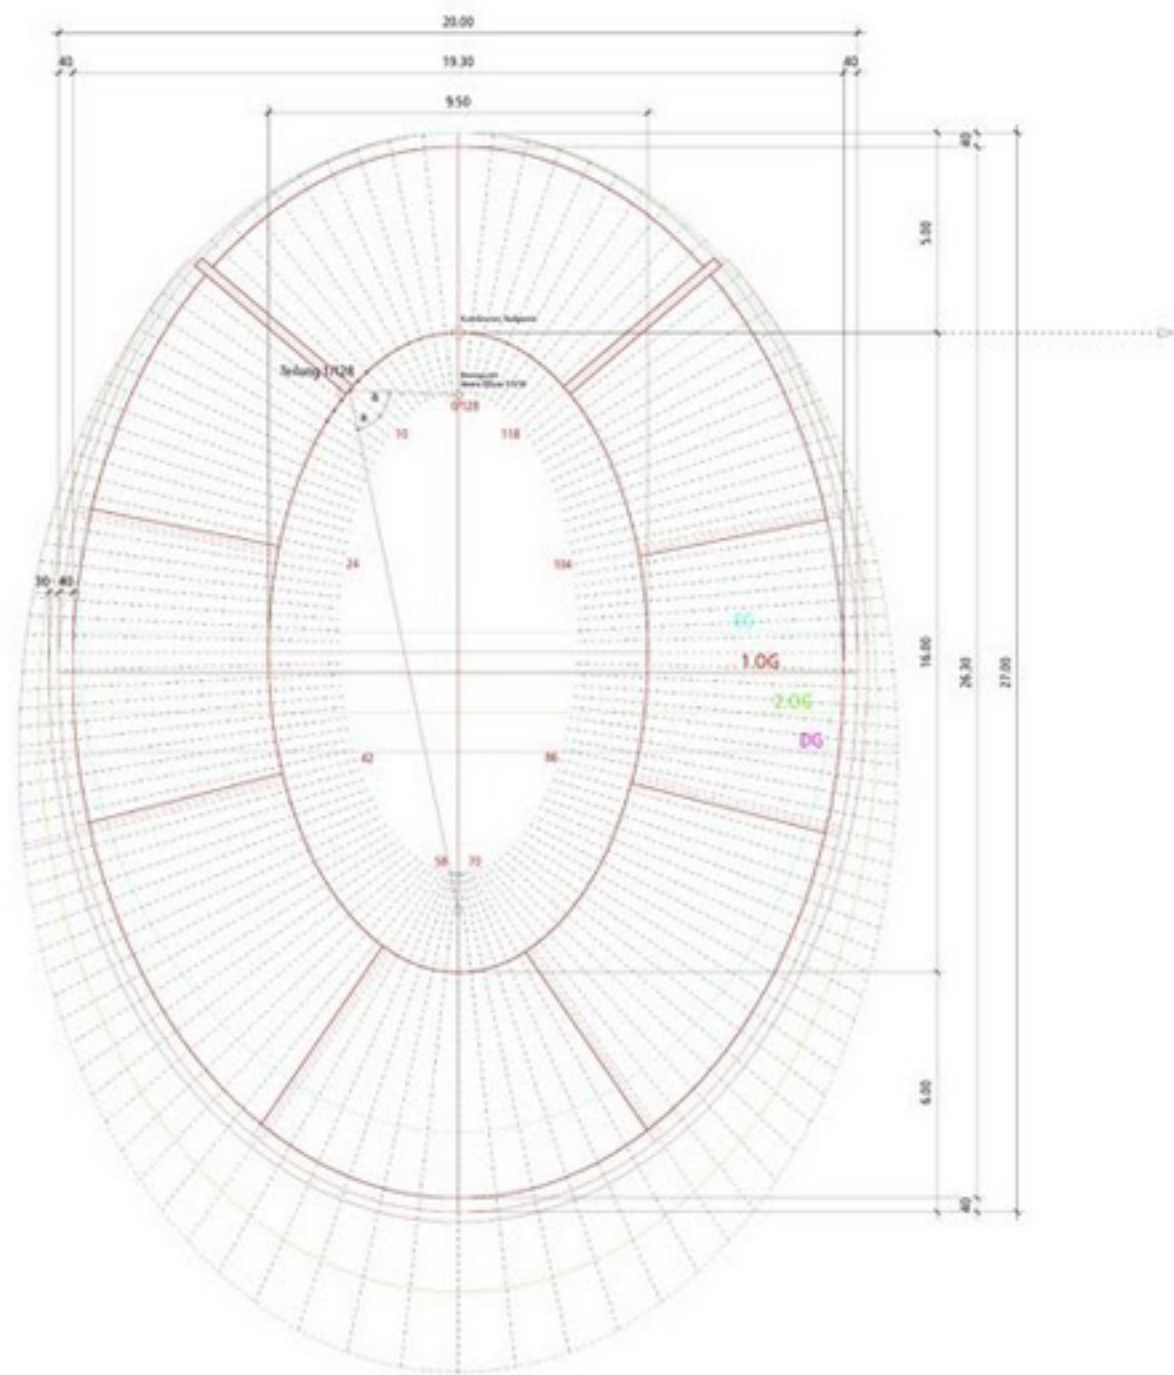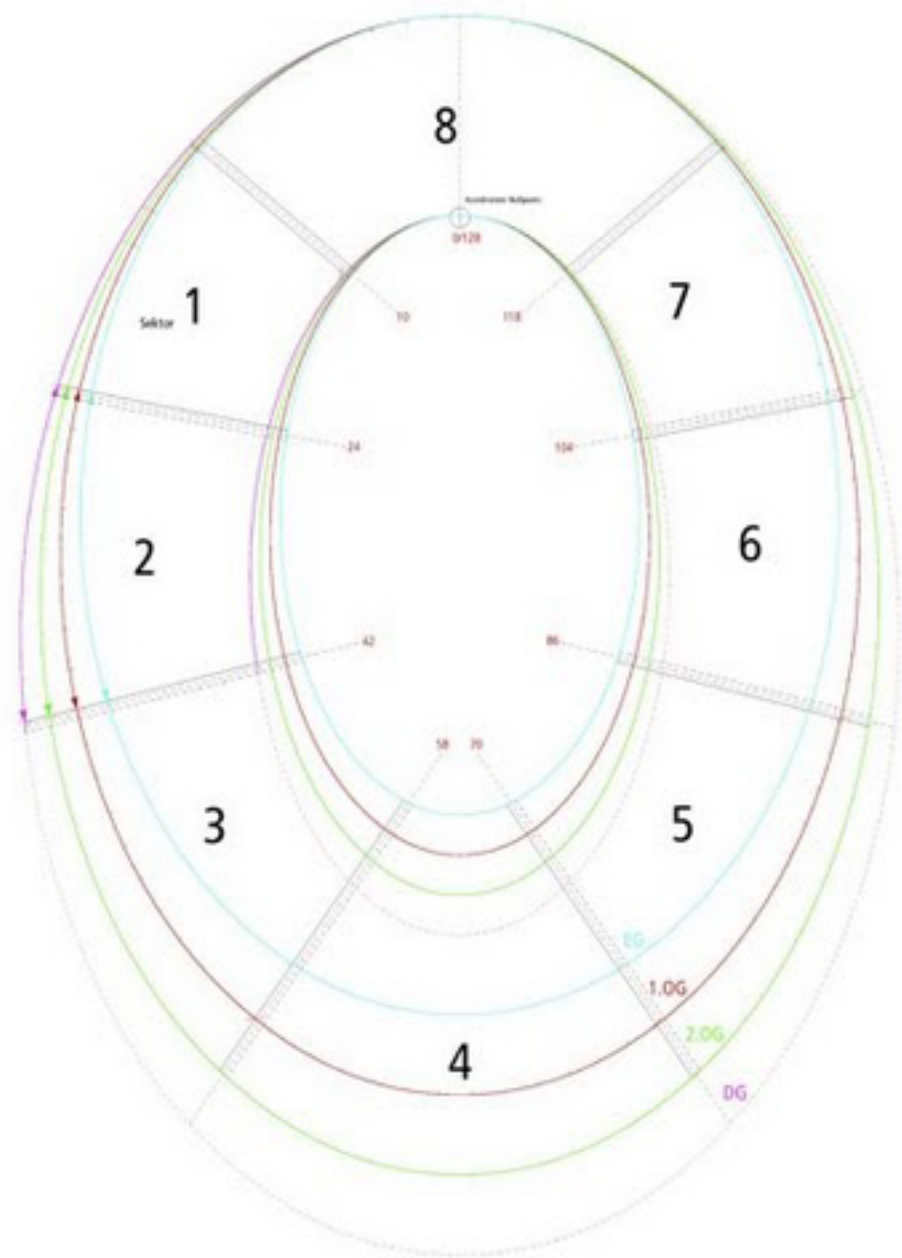

DRAWING.INDEX

COCOON, SEEFELDSTRASSE 287, ZURICH



BITTE BEACHTEN:

COPYRIGHT

Die Urheberrechte aller Pläne liegen bei Camenzind Evolution, daher können alle Pläne direkt von uns bezogen werden und es werden keine Publikationsgebühren erhoben.

Die Zeichnungen sind in den folgenden Formaten erhältlich:

- Vector Works, mcd
- eps
- pdf
- dxf

PLEASE NOTE:

COPYRIGHT

We own the copyright for all the drawings by Camenzind Evolution, therefore these drawings can be obtained directly by us and there will be no publication fee.

The drawings are available in the following formats:

- Vector Works, mcd
- eps
- pdf
- dxf